
# PHASE 1A: SCOPE OF WORK SUMMARY SCHEMATIC

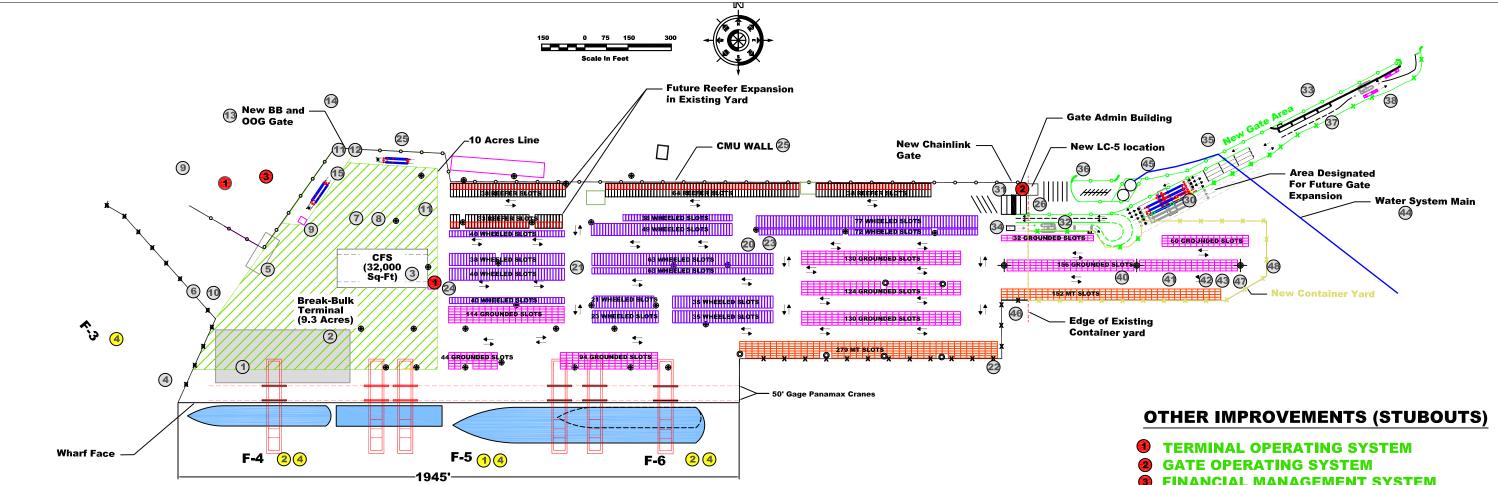

### **BB YARD**

- **WAREHOUSE #2 DEMOLITION**
- **RESTROOM DEMO**
- **CFS MODIFICATIONS AND RESTROOM**
- **OIL WATER SEPARATORS ON EXISTING OUTFALLS**
- **GAS STATION DEMOLITION**
- **CHAINLINK FENCE AND GATE (WH1)**
- **BREAK BULK GATE DEMOLITION**
- **PAVING EXPANDED BB YARD**
- LIGHTING DESIGN NEEDED FOR BB YARD
- **DRUM LOT/WASH DOWN (AREA)**
- **GWA PUMP STATION DEMO**
- **NEW BB GUARD HOUSE**
- **BB TERMINAL OOG GATE AND CMU** WALL
- **EMPLOYEE PARKING**
- (15) GAMMA READER (FUTURE)

## **EXISTING CY YARD**

- **20 HIGH/LOW MAST LIGHTING AND ELECTRICAL UPGRADES**
- **DEMO AND REPLACE DAMAGE WHEEL STOPS**
- **DEMO AND PAVE CRANE SHOP AREA**
- **LOW VOLTAGE AND COMMUNICATION UTILITY TRENCH**
- **HIGH TOWER UPGRADE**
- **CMU WALL**
- **29 LOW TOWER UPGRADE**

### **NEW CY AREA**

- **PAVE NEW CY**
- **CONTAINER AREA PAVING & STRIPING**
- **HIGH MAST LIGHTING**
- **LOW VOLT ELECTRICAL DISTRIBUTION**
- **WATER SYSTEM MAIN**
- **WATER TANKS**
- **STORM WATER DRAINAGE**
- FIRE HYDRANTS
- **FENCING**

## **LEGEND**

- **NEW TERMINAL GATE COMPLEX**
- **GATE CANOPY STRUCTURE GATE ADMIN BUILDING UPGRADE**
- **OUTBOUND OCR (FUTURE)**
- **CONTAINER GATE AREA (Paving,**
- Lighting and LV)
- **WIM SCALE LOCATION (FUTURE) LC#5 LOCATION**
- TROUBLE AND EMPLOYEE PARKING
- **FENCING INBOUND OCR (FUTURE)**

## WHARF IMPROVEMENTS

- **1** F-5 WHARF REPAIRS
- 2 F-4 WHARF REPAIR/REHABILITATION
- 3 F-5 WHARF REPAIR/REHABILITATION
- 4 F-3, F-4, F-6 CATHODIC PROTECTION
- **5** MARINE REPAIRS

FINANCIAL MANAGEMENT SYSTEM

### STORAGE AREA KEY

- **Grounded Container Slots**
- **Full Wheeled Chassis Slots**
- **Full Wheeled Reefer Chassis Slots**
- **MT: Empty Container Slots**

## **LIGHTING KEY**

- **50' LIGHTING MAST REPLACE**
- **80' LIGHTING MAST REPLACE**
- **100' LIGHTING MAST NEW**
- **CHAINLINK FENCE**
- **CMU WALL**

(FUTURE) NOT INCLUDED IN SOW



